



PLATE L2-A

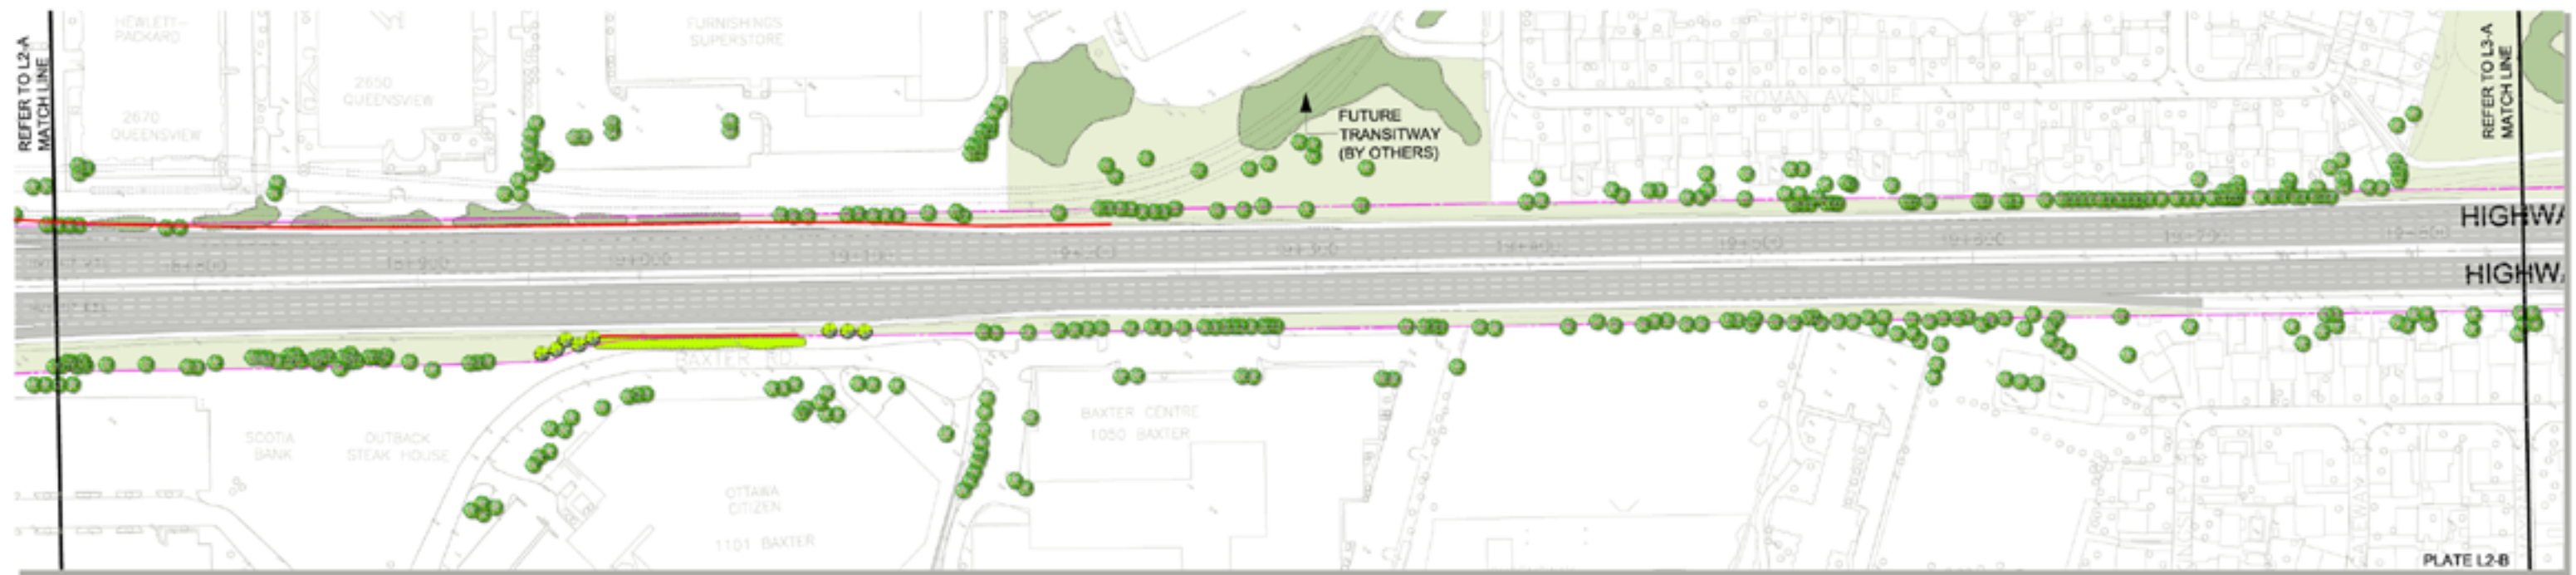


PLATE L2-B

Ministry of Transportation Ontario
 D.H. ENGINEERS AND PLANNERS
 800 Royal Street, White, Ontario, L1N 8C2
 TEL: 905-663-4352 FAX: 905-663-4328
 E-MAIL: info@dh.com



HIGHWAY 417, FROM HIGHWAY 416 TO ANDERSON ROAD
PRELIMINARY DESIGN STUDY AND ENVIRONMENTAL ASSESSMENT
 FROM EAST OF RICHMOND ROAD TO WEST OF THE SOUTHWEST TRANSITWAY
 PLATE L2
 G.W.P. 663-93-00

LEGEND

	LANDSCAPE REPLACEMENT		EXISTING RETAINING WALL TO REMAIN
	LANDSCAPE ENHANCEMENT		PROPOSED RETAINING WALL
	EXISTING MATURE VEGETATION TO BE PROTECTED		PROPERTY LINE
	EXISTING TREE TO BE PROTECTED		
	PROPOSED TREE		

25m 0 50m
 Horizontal

 North
 PLATE 2 FROM 10